
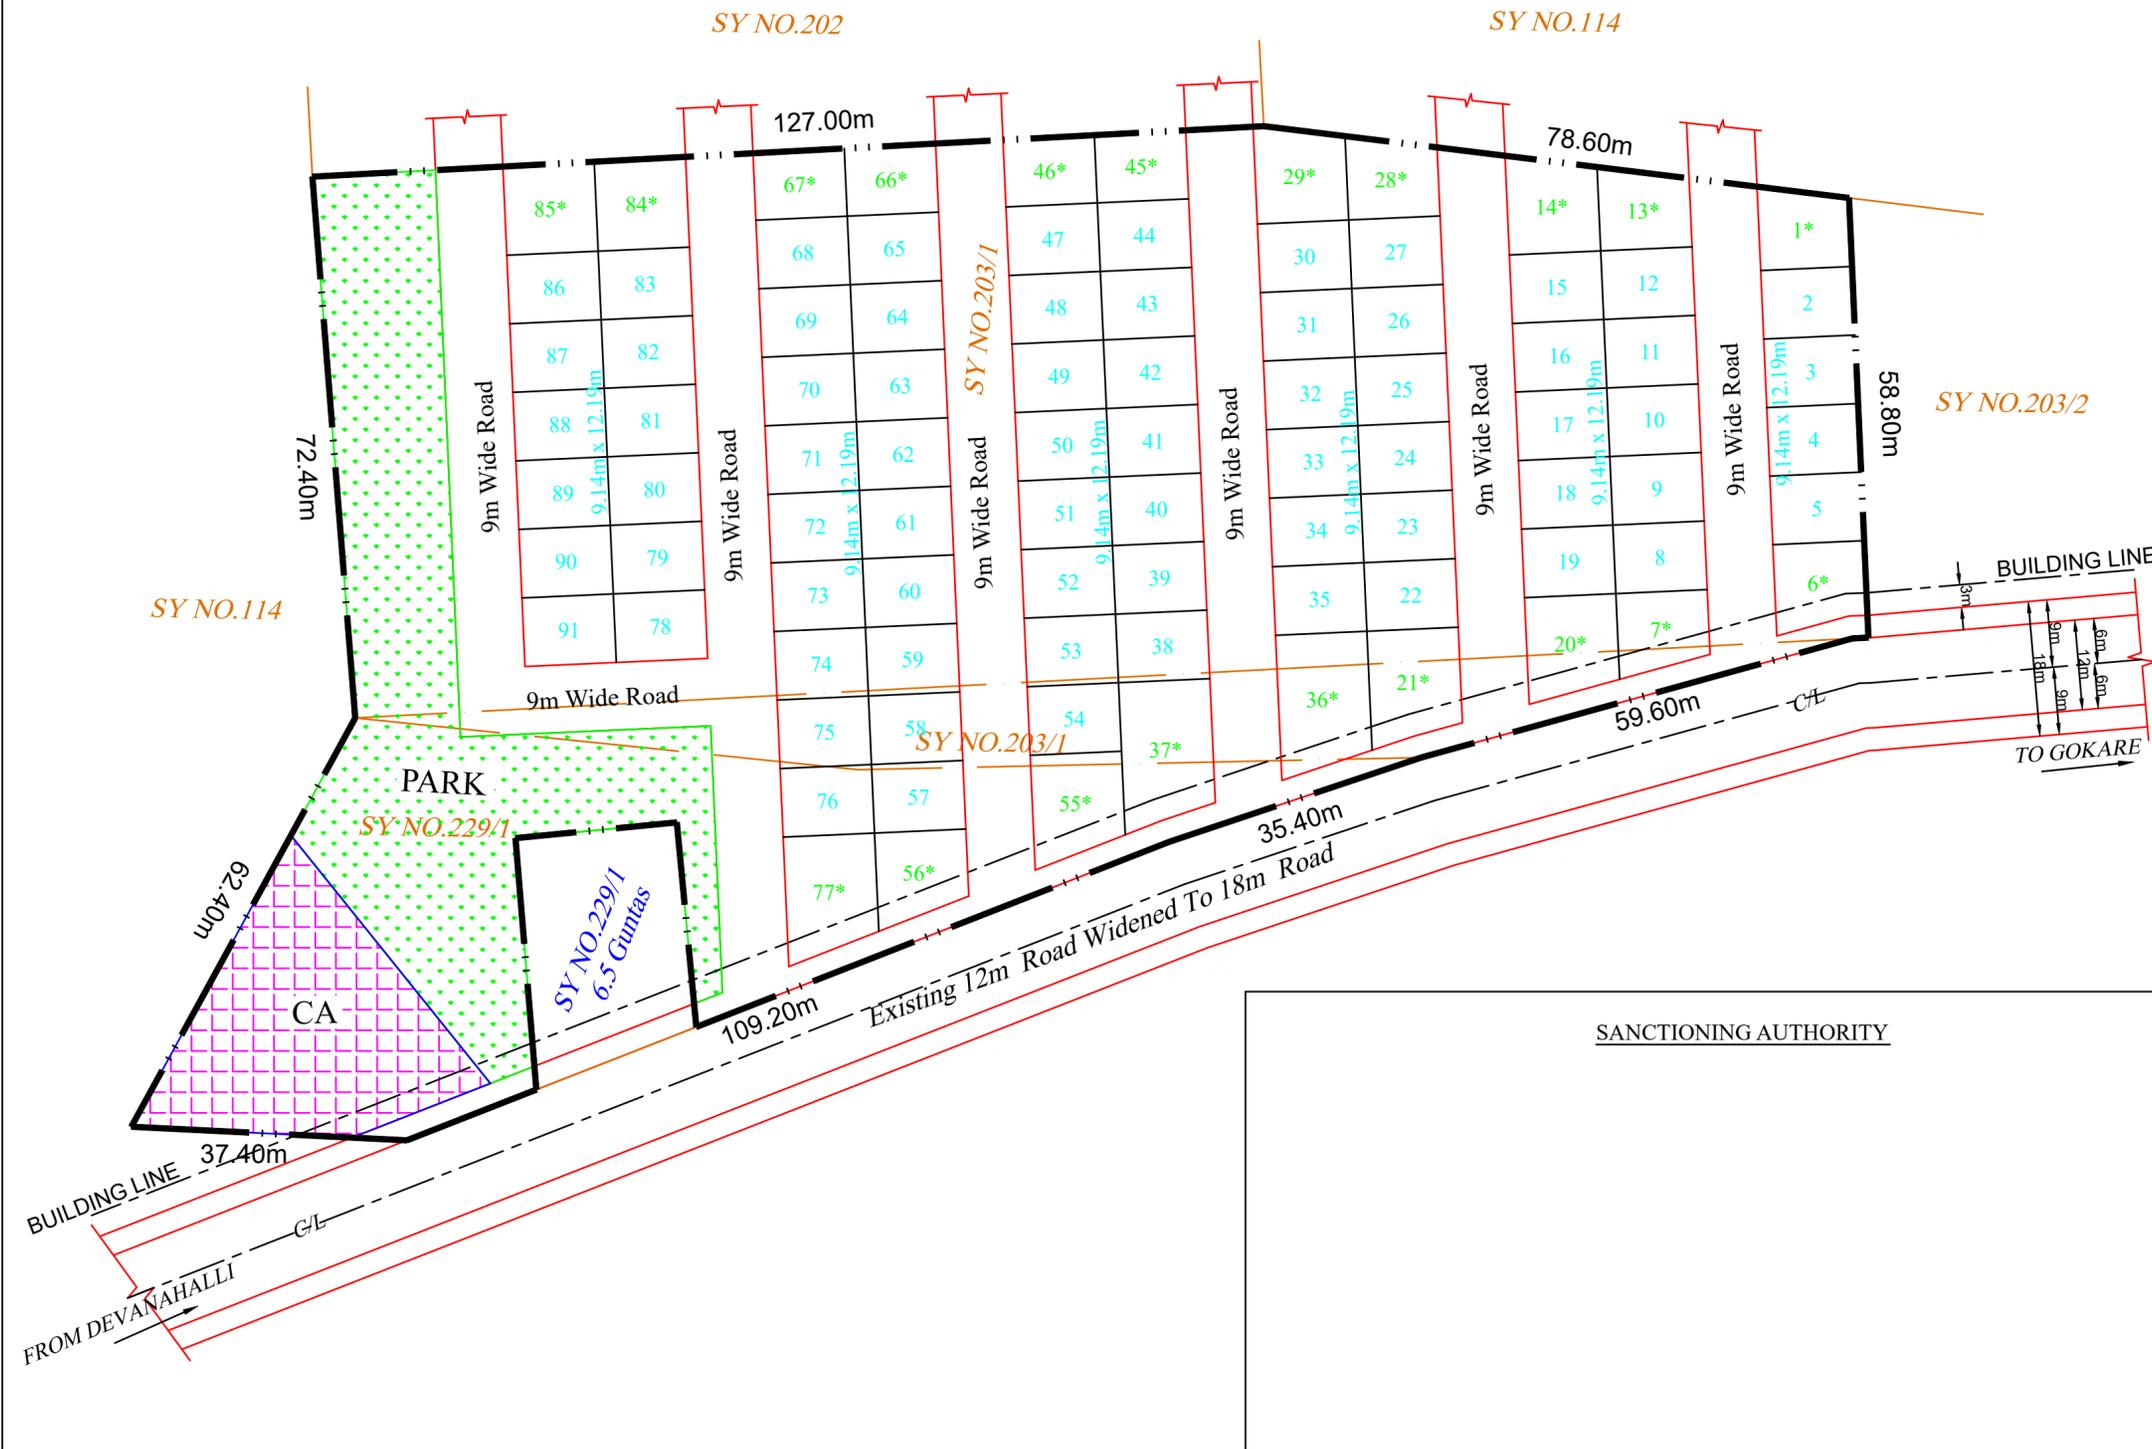
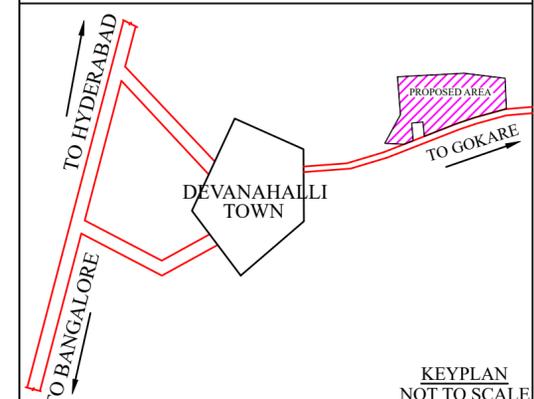


ONLY FOR THE DEMARCATIION AND DEVELOPMENT PURPOSE

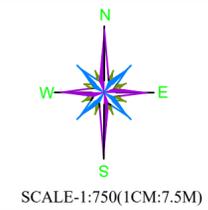

KEYPLAN
NOT TO SCALE

AREA STATEMENT

SL.NO	VILLAGE NAME	SY.NO	TOTAL EXTENT			CONVERSION ORDER NUMBER & DATE
			Acres	Guntas	Kharab Guntas	
1	GOKARE	114(P)	00	15	00	
2		203/1	03	20	00	
3		229/1	00	39.5	00	
Total Area			04	34.5	00	

LAND USE ANALYSIS

Total Area Of Layout -- 04Acres 34.5Guntas (19677.56 Sqm)

SL.NO	DESCRIPTION	AREA IN SQMT	%
1	RESIDENTIAL	10,813.67	54.95
2	PARKS	2,523.43	12.82
3	CA	987.04	5.02
4	ROADS	5,353.42	27.21
TOTAL AREA		19677.56	100.00

TITLE
DRAFT RESIDENTIAL LAYOUT PLAN IN SY.Nos.114(P),203/1 & 229/1 OF GOKARE VILLAGE , KASABA HOBLI, DEVANAHALLI TALUK

OWNERS:

ENGINEER:

SANCTIONING AUTHORITY

PLOT DETAILS

SL NO	PLOT SIZE	NO. OF SITE
1	9.14M X 12.19M	71
2	Odd Sites *	20
TOTAL		91